
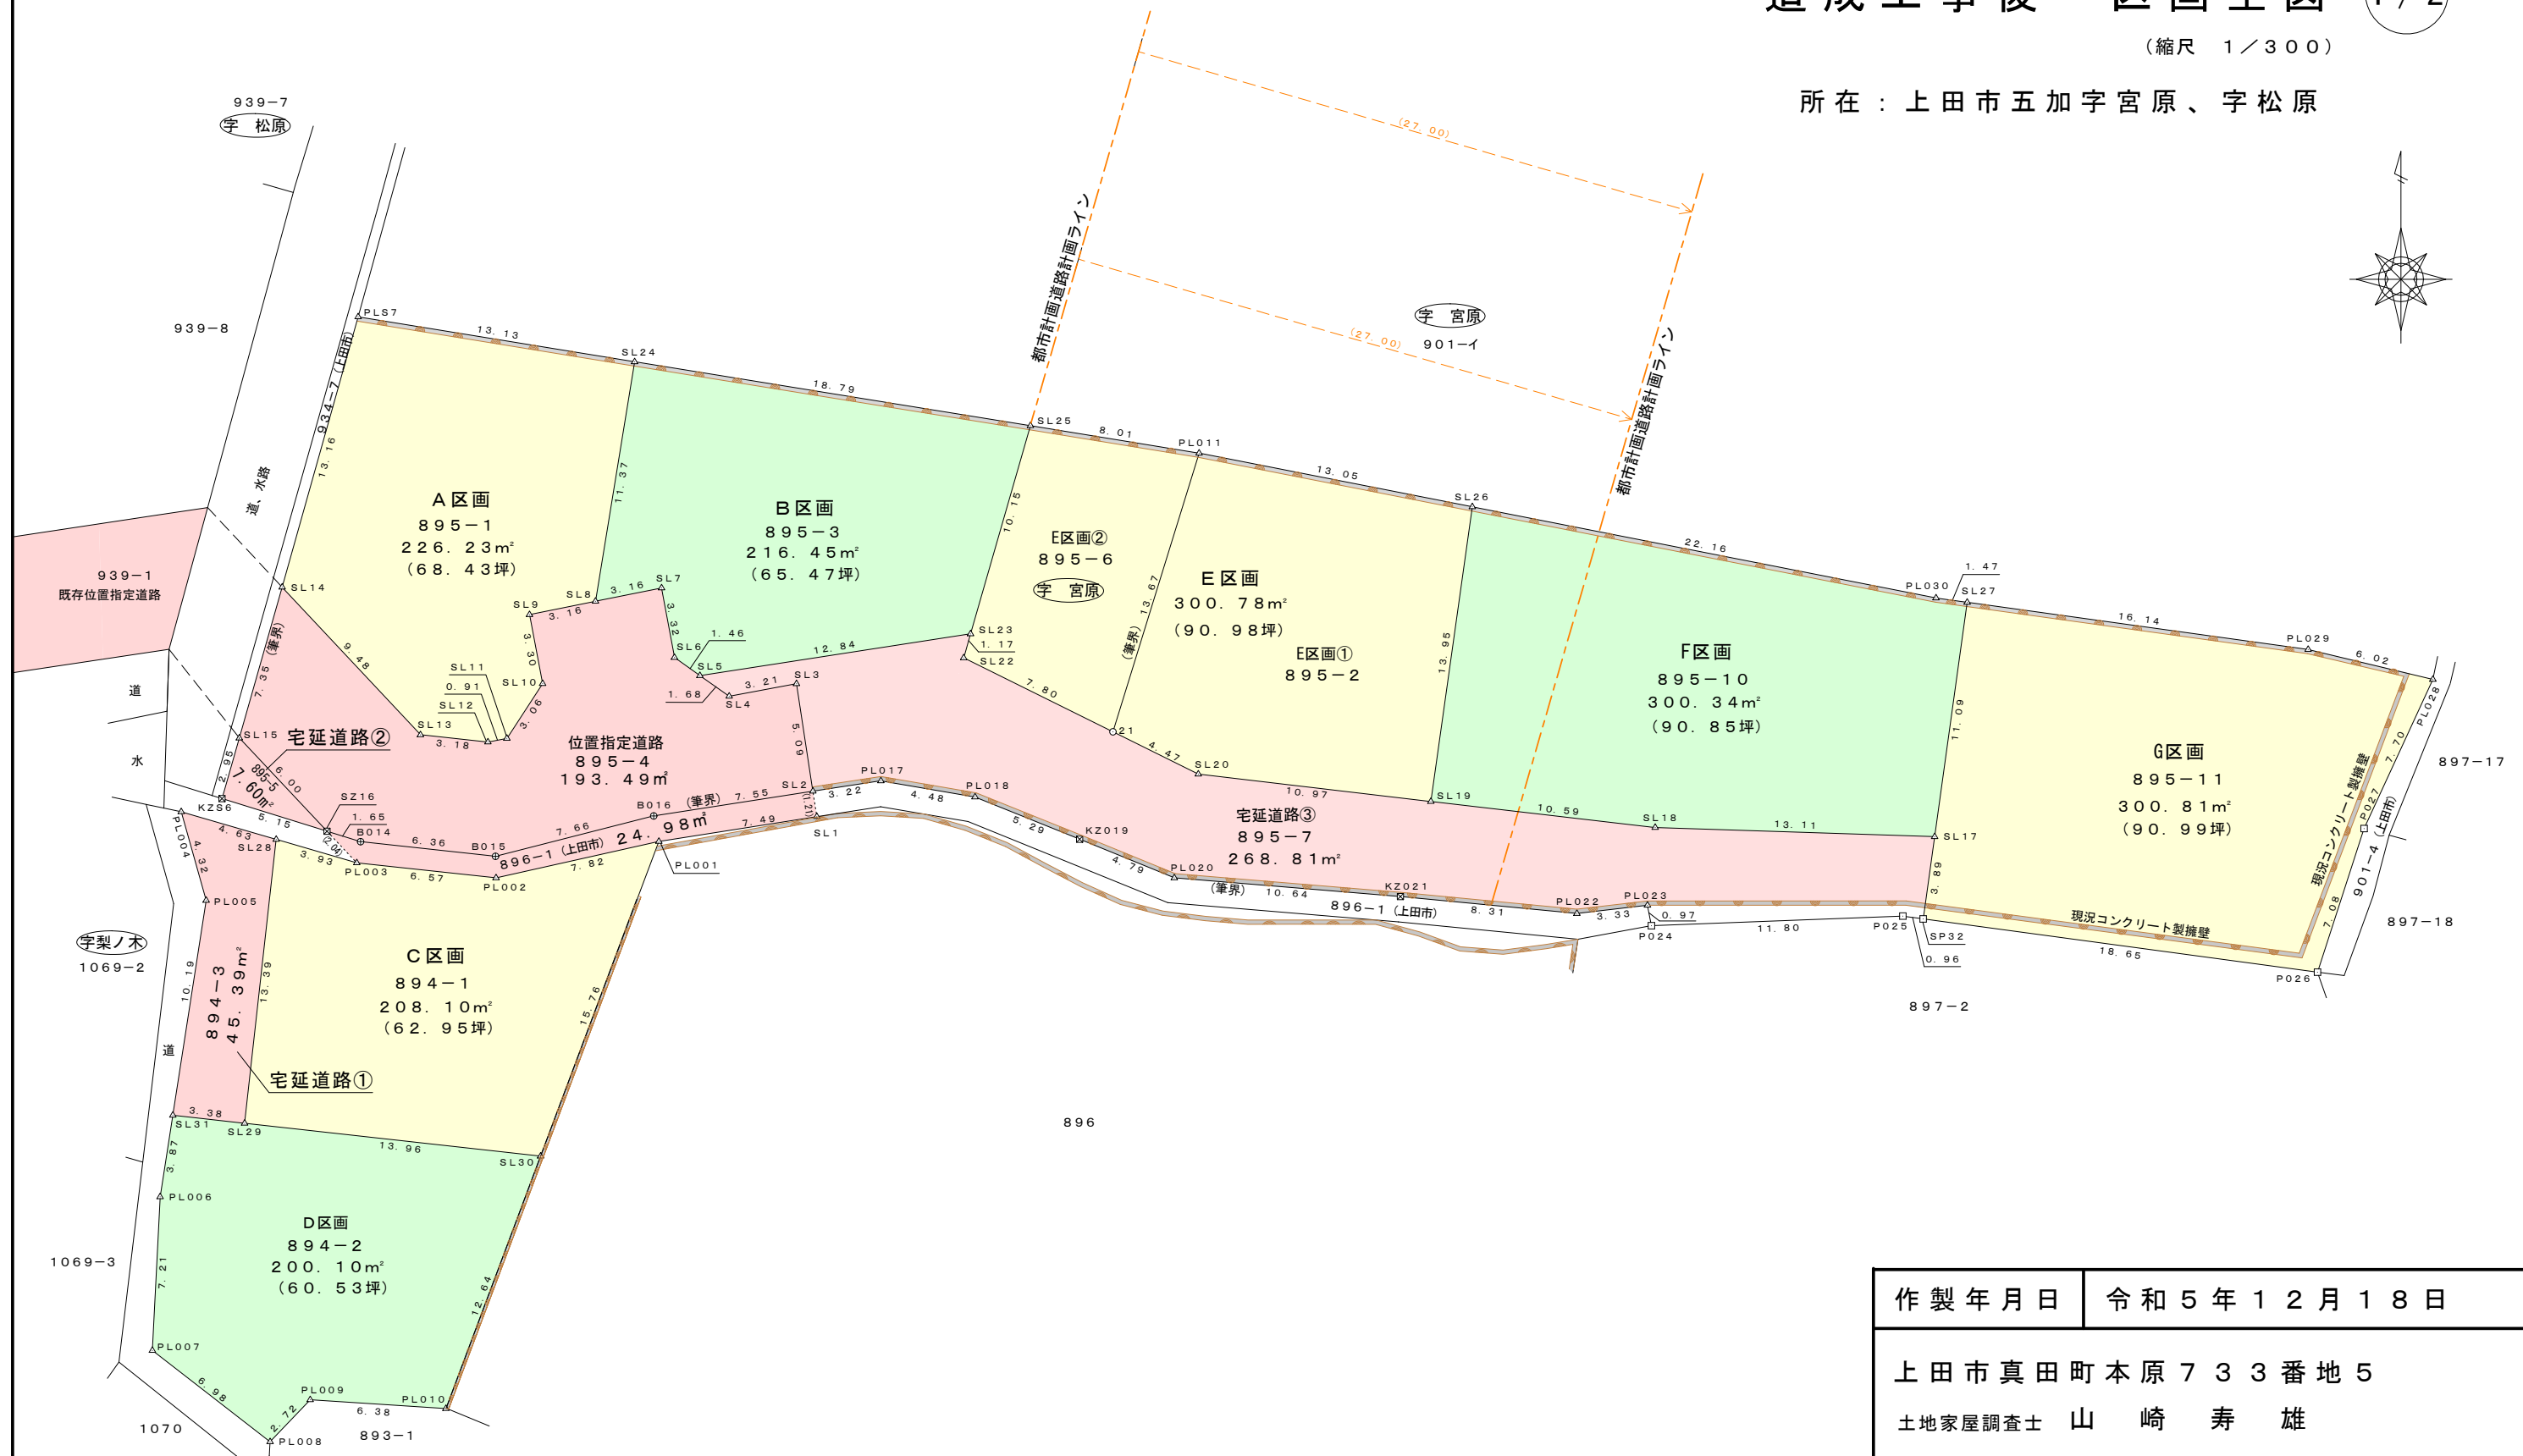


造成工事後 区画全図 1/2

(縮尺 1/300)

所在：上田市五加字宮原、字松原

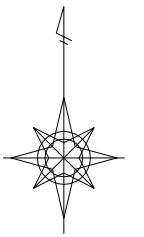

作製年月日	令和5年12月18日
上田市真田町本原733番地5	
土地家屋調査士 山崎 寿雄	

造成工事後 区画全図

2 / 2

所在：上田市五加字宮原、字松原

A区画座標求積表

地番 測点	895-1				
	X	Y	X-X	Y (X-X)	辺長
SL24	175.504	208.296	13.326	2775.752496	13.13
PLS7	177.606	195.336	-10.565	-2063.724840	13.16
SL14	164.939	191.772	-19.585	-3755.854620	9.48
SL13	158.021	198.260	-7.259	-1439.169340	3.18
SL12	157.680	201.420	-0.170	-34.241400	0.91
SL11	157.851	202.312	2.737	553.727944	3.06
SL10	160.417	203.988	5.803	1183.742364	3.30
SL9	163.654	203.370	3.863	785.618310	3.16
SL8	164.280	206.465	11.850	2446.610250	11.37
			倍面積	452.461164	
			面積	226.230582	
			地積	226.23 m ²	
			坪	68.43	

B区画座標求積表

地番 測点	895-3				
	X	Y	X-X	Y (X-X)	辺長
SL25	172.508	226.850	12.753	2893.018050	18.79
SL24	175.504	208.296	-8.228	-1713.859488	11.37
SL8	164.280	206.465	-10.602	-2188.941930	3.16
SL7	164.902	209.559	-2.638	-552.816642	3.32
SL6	161.642	210.167	-4.108	-863.366036	1.46
SL5	160.794	211.359	1.109	234.397131	12.84
SL23	162.751	224.046	11.714	2624.474844	10.15
			倍面積	432.905929	
			面積	216.4529645	
			地積	216.45 m ²	
			坪	65.47	

C区画座標求積表

地番 測点	894-1				
	X	Y	X-X	Y (X-X)	辺長
PL001	153.022	209.436	13.042	2731.464312	7.82
PL002	151.313	201.802	-1.005	-202.811010	6.57
PL003	152.017	195.271	1.804	352.268884	3.93
SL28	153.117	191.493	-12.207	-2337.555051	13.39
SL29	139.810	190.012	-14.846	-2820.918152	13.96
SL30	138.271	203.888	13.212	2693.768256	15.76
			倍面積	416.217239	
			面積	208.1086195	
			地積	208.10 m ²	
			坪	62.95	

D区画座標求積表

地番 測点	894-2				
	X	Y	X-X	Y (X-X)	辺長
SL30	138.271	203.888	13.374	2726.798112	13.96
SL29	139.810	190.012	1.919	364.633028	3.38
SL31	140.190	186.650	-3.445	-643.009250	3.87
PL006	136.365	186.055	-11.027	-2051.628485	7.21
PL007	129.163	185.691	-11.484	-2132.475444	6.98
PL008	124.881	191.206	-2.313	-442.259478	2.72
PL009	126.850	193.087	1.555	300.250285	6.38
PL010	126.436	199.449	11.421	2277.907029	12.64
			倍面積	400.215797	
			面積	200.1078985	
			地積	200.10 m ²	
			坪	60.53	

E区画座標求積表

地番 測点	895-2				
	X	Y	X-X	Y (X-X)	辺長
SL26	168.705	247.566	16.329	4042.505214	13.05
PL011	171.221	234.757	-10.544	-2475.277808	13.67
21	158.161	230.717	-15.044	-3470.906548	4.47
SL20	156.177	234.723	-3.269	-767.309487	10.97
SL19	154.892	245.621	12.528	3077.139888	13.95
			倍面積	406.151259	
			面積	203.0756295	
			地積	203.07 m ²	
			坪	61.42	

地番 測点	895-6				
	X	Y	X-X	Y (X-X)	辺長
PL011	171.221	234.757	14.347	3368.058679	8.01
SL25	172.508	226.850	-8.470	-1921.419500	10.15
SL23	162.751	224.046	-10.884	-2438.516664	1.17
SL22	161.624	223.725	-4.590	-1026.897750	7.80
21	158.161	230.717	9.597	2214.191049	13.67
			倍面積	195.415814	
			面積	97.707907	
			地積	97.70 m ²	
			坪	29.55	
E区画 合計面積					300.7835365
坪					90.98

F区画座標求積表

地番 測点	895-10				
	X	Y	X-X	Y (X-X)	辺長
SL27	164.230	270.762	11.187	3029.014494	1.47
PL030	164.431	269.306	4.475	1205.144350	22.16
SL26	168.705	247.566	-9.539	-2361.532074	13.95
SL19	154.892	245.621	-15.032	-3692.174872	10.59
SL18	153.673	256.140	-1.648	-422.118720	13.11
SL17	153.244	269.239	10.557	2842.356123	11.09
			倍面積	600.689301	
			面積	300.3446505	
			地積	300.34 m ²	
			坪	90.85	

G区画座標求積表

地番 測点	895-11				
	X	Y	X-X	Y (X-X)	辺長
PL028	160.617	292.597	8.391	2455.181427	6.02
PL029	162.018	286.747	3.613	1036.016911	16.14
SL27	164.230	270.762	-8.774	-2375.665788	11.09
SL17	153.244	269.239	-14.839	-3995.237521	3.89
SP32	149.391	268.702	-6.353	-1707.063806	18.65
P026	146.891	287.188	4.236	1216.528368	7.08
P027	153.627	289.369	13.726	3971.878894	7.70
			倍面積	601.638485	
			面積	300.8192425	
			地積	300.81 m ²	
			坪	90.99	

宅延道路①座標求積表

地番 測点	894-3				
	X	Y	X-X	Y (X-X)	辺長
SL28	153.117	191.493	14.601	2795.989293	4.63
PL004	154.411	187.045	-2.861	-535.135745	4.32
PL005	150.256	188.215	-14.221	-2676.605515	10.19
SL31	140.190	186.650	-10.446	-1949.745900	3.38
SL29	139.810	190.012	12.927	2456.285124	13.39
			倍面積	90.787257	
			面積	45.3936285	
			地積	45.39 m ²	
			坪	13.73	

宅延道路②座標求積表

地番 測点	895-5				
	X	Y	X-X	Y (X-X)	辺長
SZ16	153.499	193.875	2.841	550.798875	6.00
SL15	157.868	189.767	1.528	289.963976	2.95
KZS6	155.027	188.957	-4.369	-825.553133	5.15
			倍面積	15.209718	
			面積	7.604859	
			地積	7.60 m ²	
			坪	2.29	

宅延道路③座標求積表

地番 測点	895-7				
	X	Y	X-X	Y (X-X)	辺長
SL17	153.244	269.239	4.282	1152.881398	13.11
SL18	153.673	256.140	1.648	422.118720	10.59
SL19	154.892	245.621	2.504	615.034984	10.97
SL20	156.177	234.723	3.269	767.309487	4.47
21	158.161	230.717	5.447	1256.715499	7.80
SL22	161.624	223.725	4.590	1026.897750	1.17
SL23	162.751	224.046	-0.830	-185.958180	12.84
SL5	160.794	211.359	-2.924	-618.013716	1.68
SL4	159.827	212.727	-0.381	-81.048987	3.21
SL3	160.413	215.885	-4.450	-960.688250	5.09
SL2	155.377	216.652	-4.550	-985.766600	3.22
PL017	155.863	219.840	-0.275	-60.456000	4.48
PL018	155.102	224.256	-2.738	-614.012928	5.29
KZ019	153.125	229.160	-3.786	-867.599760	4.79
PL020	151.316	233.596	-2.688	-627.906048	10.64
KZ021	150.437	244.196	-1.670	-407.807320	8.31
PL022	149.646	252.468	-0.407	-102.754476	3.33
PL023	150.030	255.776	-0.573	-146.559648	0.97
P024	149.073	255.962	-0.510	-130.540620	11.80
P025	149.520	267.751	0.318	85.144818	0.96
SP32	149.391	268.702	3.724	1000.646248	3.89
			倍面積	537.636371	
			面積	268.8181855	
			地積	268.81 m ² (81.31坪)	

位置指定道路座標求積表

地番 測点	895-4				
	X	Y	X-X	Y (X-X)	辺長
SL3	160.413	215.885	4.450	960.688250	3.21
SL4	159.827	212.727	0.381	81.048987	1.68
SL5	160.794	211.359	1.815	383.616585	1.46
SL6	161.642	210.167	4.108	863.366036	3.32
SL7	164.902	209.559	2.638	552.816642	3.16
SL8	164.280	206.465	-1.248	-257.668320	3.16
SL9	163.654	203.370	-3.863	-785.618310	3.30
SL10	160.417	203.988	-5.803	-1183.742364	3.06
SL11	157.851	202.312	-2.737	-553.727944	0.91
SL12	157.680	201.420	0.170	34.241400	3.18
SL13	158.021	198.260	7.259	1439.169340	9.48
SL14	164.939	191.772	-0.153	-29.341116	7.35
SL15	157.868	189.767	-11.440	-2170.934480	6.00
SZ16	153.499	193.875	-4.859	-942.038625	1.65
B014	153.009	195.452	-1.174	-229.460648	6.36
B015	152.325	201.774	1.208	243.742992	7.66
B016	154.217	209.194	3.052	638.460088	7.55
SL2	155.377	216.652	6.196	1342.375792	5.09
			倍面積	386.994305	
			面積	193.4971525	
			地積	193.49 m ²	