


面積確定図（造成工事後）

(S=1/250)

所在 上田市本郷字吉原、字中本郷

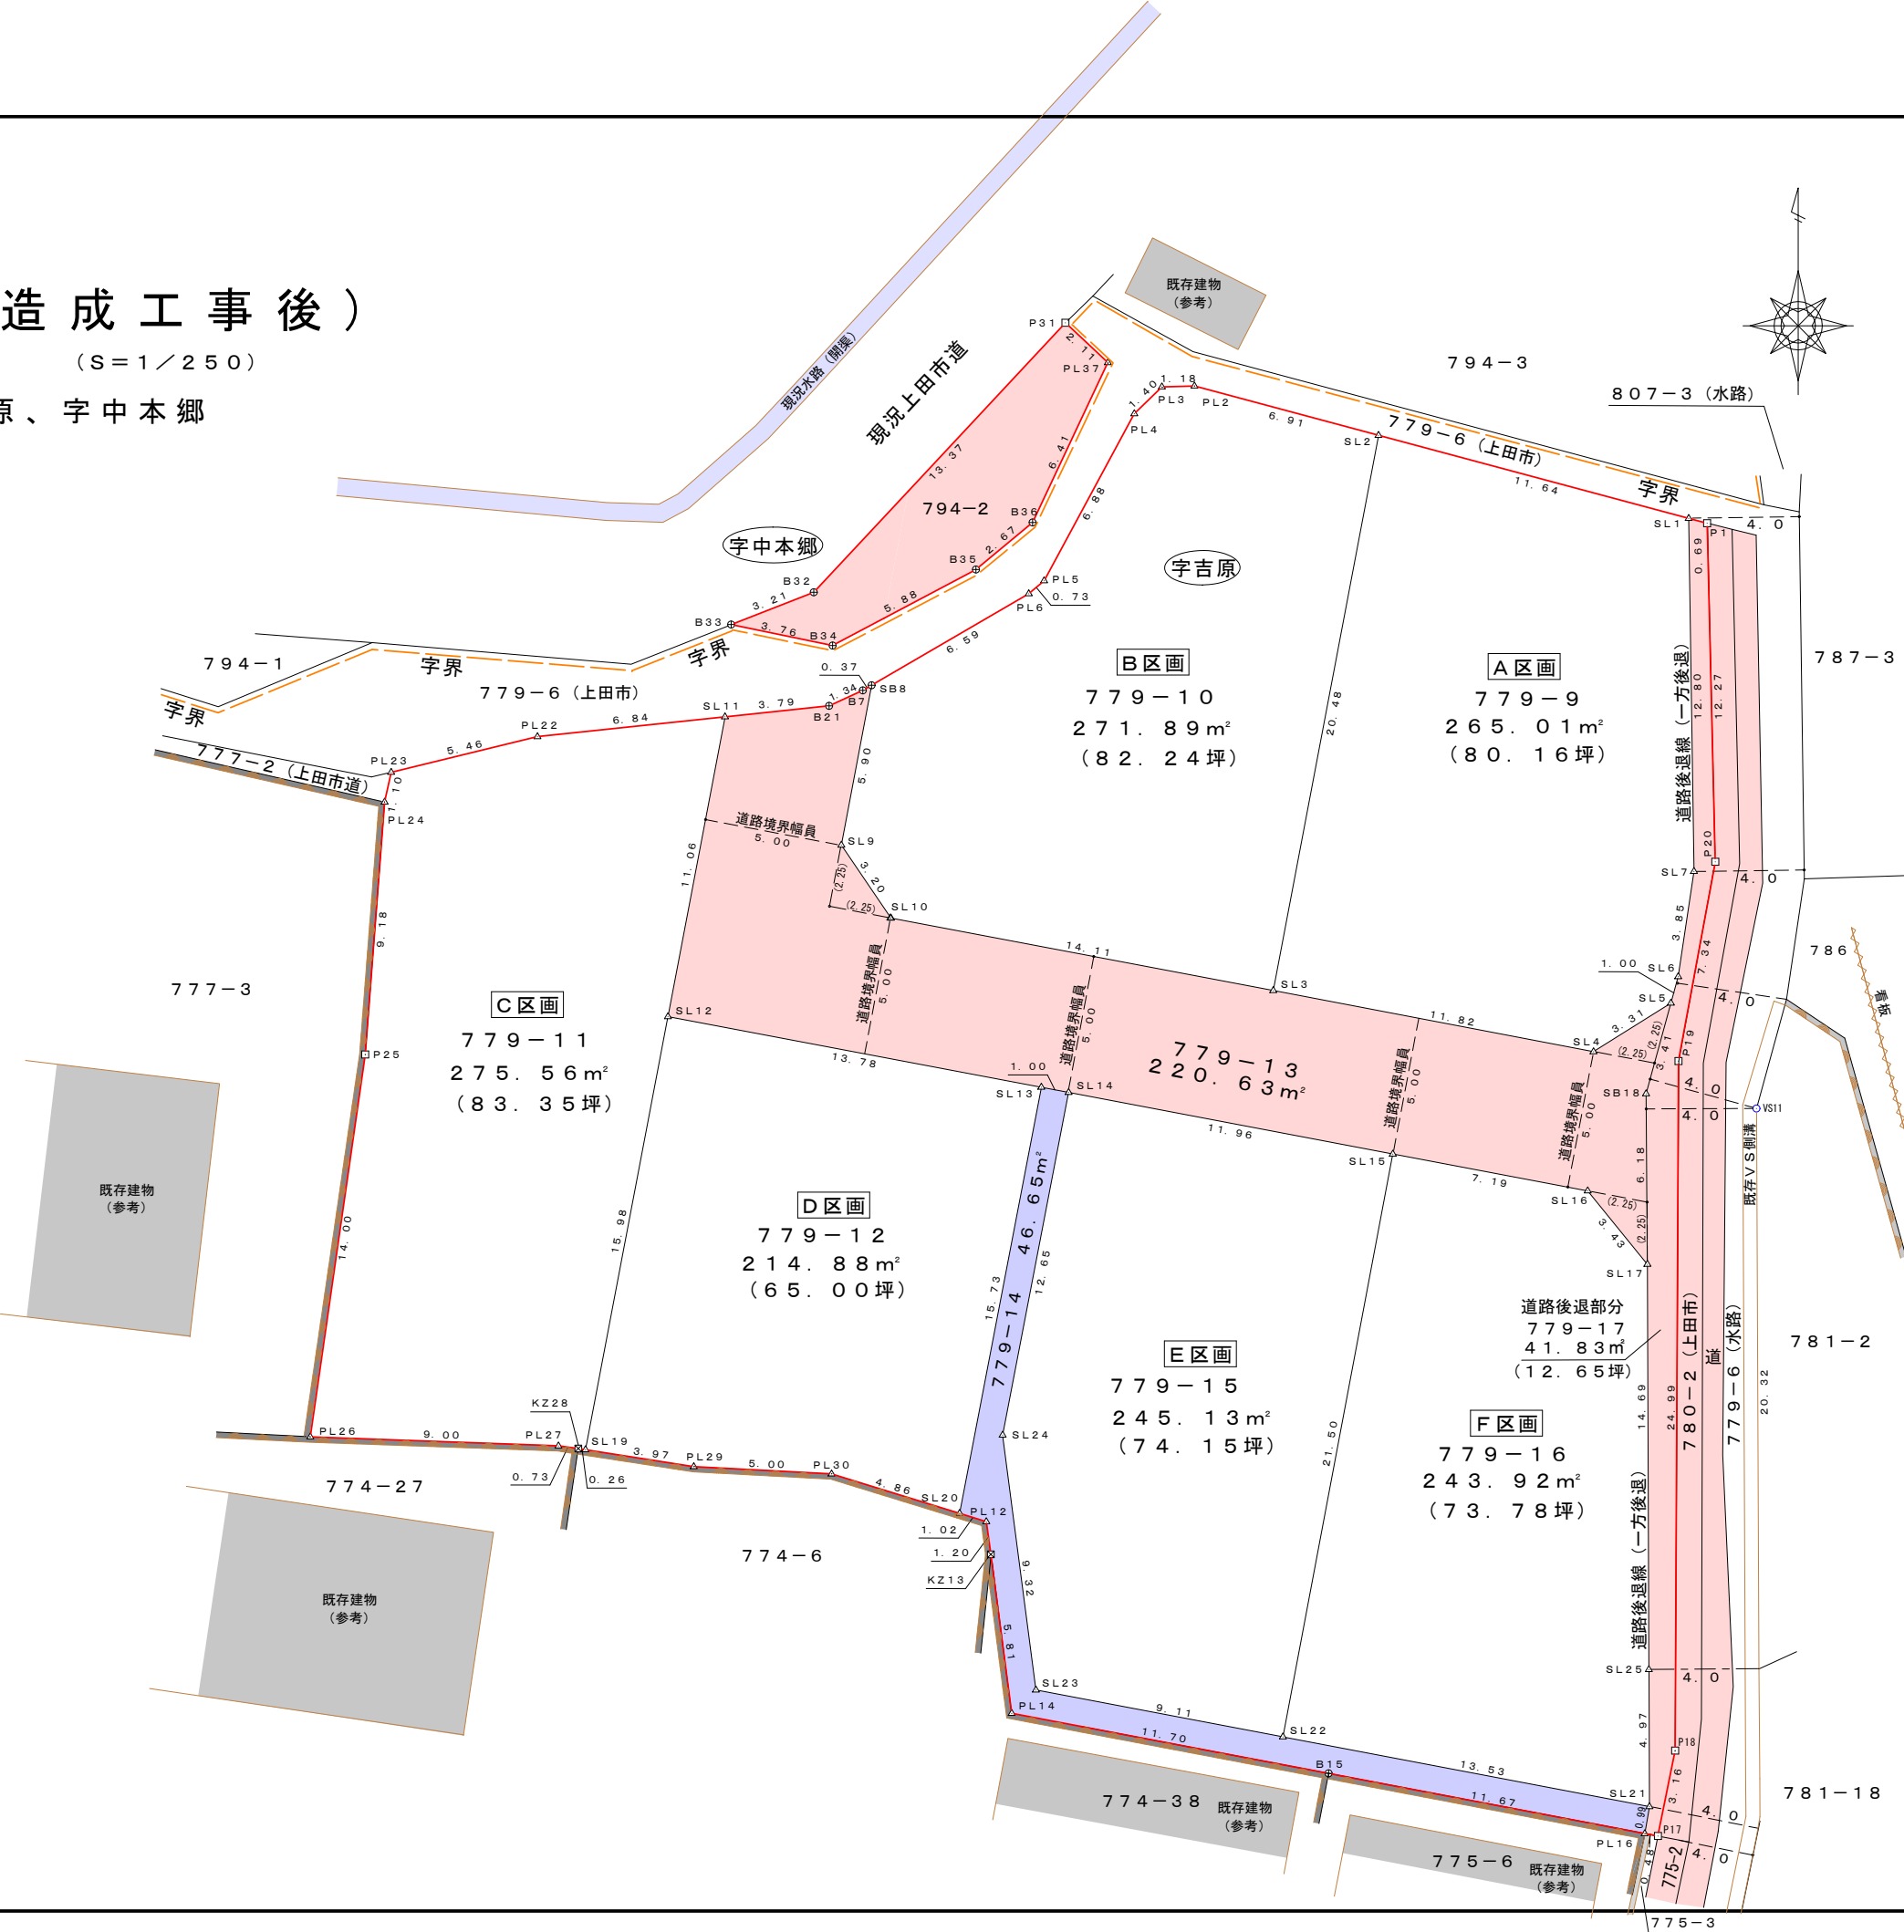

作成年月日 令和5年2月15日

上田市真田町本原733番地5

土地家屋調査士 山崎寿雄

面積確定図（造成工事後）

所在 上田市本郷字吉原、字中本郷

座標求積表（※任意座標使用）

地番測点	779-9 [A区画]				
	X	Y	X－X	Y（X－X）	辺長
SL1	40696.333	-26673.132	15.809	-421675.543788	11.64
SL2	40699.342	-26684.375	-17.114	456676.393750	20.48
SL3	40679.219	-26688.191	-22.341	596240.875131	11.82
SL4	40677.001	-26676.583	-0.459	12244.551597	3.31
SL5	40678.760	-26673.780	2.720	-72552.681600	1.00
SL6	40679.721	-26673.514	4.773	-127312.682322	3.85
SL7	40683.533	-26672.940	16.612	-443090.879280	12.80
			倍面積	530.033488	
			面積	265.016744	
			地積	265.01 m²	
			坪	80.16	

地番測点	779-10 [B区画]				
	X	Y	X－X	Y（X－X）	辺長
SL2	40699.342	-26684.375	21.910	-584654.656250	6.91
PL2	40701.129	-26691.050	1.757	-46896.174850	1.18
PL3	40701.099	-26692.230	-1.004	26798.998920	1.40
PL4	40700.125	-26693.231	-7.028	187600.027468	6.88
PL5	40694.071	-26696.501	-6.526	174221.365526	0.73
PL6	40693.599	-26697.057	-3.788	101128.451916	6.59
SB8	40690.283	-26702.756	-9.109	243235.404404	5.90
SL9	40684.490	-26703.850	-8.441	225407.197850	3.20
SL10	40681.842	-26702.054	-5.271	140746.526634	14.11
SL3	40679.219	-26688.191	17.500	-467043.342500	20.48
			倍面積	543.799118	
			面積	271.899559	
			地積	271.89 m²	
			坪	82.24	

地番測点	779-11 [C区画]				
	X	Y	X－X	Y（X－X）	辺長
SL11	40689.138	-26708.066	10.151	-271113.577966	6.84
PL22	40688.420	-26714.869	-2.011	53723.601559	5.46
PL23	40687.127	-26720.172	-2.370	63326.807640	1.10
PL24	40686.050	-26720.410	-10.230	273349.794300	9.18
P25	40676.897	-26721.113	-23.010	614852.810130	14.00
PL26	40663.040	-26723.102	-14.183	379013.755666	9.00
PL27	40662.714	-26714.106	-0.426	11380.209156	0.73
KZ28	40662.614	-26713.385	-0.140	3739.873900	0.26
SL19	40662.574	-26713.127	15.655	-418194.003185	15.98
SL12	40678.269	-26710.139	26.564	-709528.132396	11.06
			倍面積	551.138804	
			面積	275.569402	
			地積	275.56 m²	
			坪	83.35	

地番測点	779-12 [D区画]				
	X	Y	X－X	Y（X－X）	辺長
SL13	40675.712	-26696.600	18.003	-480618.889800	13.78
SL12	40678.269	-26710.139	-13.138	350917.806182	15.98
SL19	40662.574	-26713.127	-16.308	435637.675116	3.97
PL29	40661.961	-26709.201	-0.877	23423.969277	5.00
PL30	40661.697	-26704.208	-1.695	45263.632560	4.86
SL20	40660.266	-26699.566	14.015	-374194.417490	15.73
			倍面積	429.775845	
			面積	214.8879225	
			地積	214.88 m²	
			坪	65.00	

地番測点	779-15 [E区画]				
	X	Y	X－X	Y（X－X）	辺長
SL15	40673.291	-26683.859	23.361	-623361.630099	11.96
SL14	40675.525	-26695.613	-10.186	271921.514018	12.65
SL24	40663.105	-26698.005	-21.661	578305.486305	9.32
SL23	40653.864	-26696.796	-10.941	292089.645036	9.11
SL22	40652.164	-26687.844	19.427	-518464.745388	21.50
			倍面積	490.269872	
			面積	245.134936	
			地積	245.13 m²	
			坪	74.15	

地番測点	779-16 [F区画]				
	X	Y	X－X	Y（X－X）	辺長
SL17	40669.294	-26674.631	17.348	-462751.498588	3.43
SL16	40671.955	-26676.794	3.997	-106627.145618	7.19
SL15	40673.291	-26683.859	-19.791	528100.253469	21.50
SL22	40652.164	-26687.844	-23.656	631327.637664	13.53
SL21	40649.635	-26674.556	2.443	-65165.940308	4.97
SL25	40654.607	-26674.574	19.659	-524395.450266	14.69
			倍面積	487.856353	
			面積	243.9281765	
			地積	243.92 m²	
			坪	73.78	

地番測点	779-13				
	X	Y	X－X	Y（X－X）	辺長
SB8	40690.283	-26702.756	5.608	-149749.055648	0.37
B7	40690.098	-26703.074	-0.747	19947.196278	1.34
B21	40689.536	-26704.295	-0.960	25636.123200	3.79
SL11	40689.138	-26708.066	-11.267	300919.779622	11.06
SL12	40678.269	-26710.139	-13.426	358610.326214	13.78
SL13	40675.712	-26696.600	-2.744	73255.470400	1.00
SL14	40675.525	-26695.613	-2.421	64630.079073	11.96
SL15	40673.291	-26683.859	-3.570	95261.376630	7.19
SL16	40671.955	-26676.794	-3.997	106627.145618	3.43
SL17	40669.294	-26674.631	3.520	-93894.701120	6.18
SB18	40675.475	-26674.676	9.466	-252502.483016	3.41
SL5	40678.760	-26673.780	1.526	-40704.188280	3.31
SL4	40677.001	-26676.583	0.459	-12244.551597	11.82
SL3	40679.219	-26688.191	4.841	-129197.532631	14.11
SL10	40681.842	-26702.054	5.271	-140746.526634	3.20
SL9	40684.490	-26703.850	8.441	-225407.197850	5.90
			倍面積	441.260259	
			面積	220.6301295	
			地積	220.63 m²	
			坪	66.74	

地番測点	779-14				
	X	Y	X－X	Y（X－X）	辺長
SL14	40675.525	-26695.613	12.607	-336551.593091	1.00
SL13	40675.712	-26696.600	-15.259	407363.419400	15.73
SL20	40660.266	-26699.566	-15.746	420411.366236	1.02
PL12	40659.966	-26698.595	-1.484	39620.714980	1.20
KZ13	40658.782	-26698.431	-6.947	185474.000157	5.81
PL14	40653.019	-26697.678	-7.941	212006.260998	11.70
B15	40650.841	-26686.187	-4.360	116351.775320	11.67
PL16	40648.659	-26674.725	-1.206	32169.718350	0.99
SL21	40649.635	-26674.556	3.505	-93494.318780	13.53
SL22	40652.164	-26687.844	4.229	-112862.892276	9.11
SL23	40653.864	-26696.796	10.941	-292089.645036	9.32
SL24	40663.105	-26698.005	21.661	-578305.486305	12.65
			倍面積	93.319953	
			面積	46.6599765	
			地積	46.65 m²	
			坪	14.11	

地番測点	779-17				
	X	Y	X－X	Y（X－X）	辺長
P1	40696.154	-26672.465	12.450	-332072.189250	0.69
SL1	40696.333	-26673.132	-12.621	336641.598972	12.80
SL7	40683.533	-26672.940	-16.612	443090.879280	3.85
SL6	40679.721	-26673.514	-4.773	127312.682322	1.00
SL5	40678.760	-26673.780	-4.246	113256.869880	3.41
SB18	40675.475	-26674.676	-9.466	252502.483016	6.18
SL17	40669.294	-26674.631	-20.868	556646.199708	14.69
SL25	40654.607	-26674.574	-19.659	524395.450266	4.97
SL21	40649.635	-26674.556	-5.948	158660.259088	0.99
PL16	40648.659	-26674.725	-1.063	28355.232675	0.48
P17	40648.572	-26674.251	3.009	-80262.821259	3.16
P18	40651.668	-26673.626	28.090	-749262.154340	24.99
P19	40676.662	-26673.503	32.215	-859286.899145	7.34
P20	40683.883	-26672.169	19.492	-519893.918148	12.27
			倍面積	83.673065	
			面積	41.8365325	
			地積	41.83 m²	
			坪	12.65	

地番測点	794-2				
	X	Y	X－X	Y（X－X）	辺長
SB27	40692.714	-26702.297	2.752	-73484.721344	3.76
B35	40694.476	-26698.971	3.467	-92565.332457	2.67
B36	40696.181	-26696.918	7.503	-200306.975754	6.41
PL37	40701.979	-26694.189	7.239	-193239.234171	2.11
P31	40703.420	-26695.727	-4.662	124455.479274	8.35
SB26	40697.317	-26701.428	-9.768	260819.548704	5.02
B32	40693.652	-26704.852	-4.835	129117.959420	3.21
B33	40692.482	-26707.846	-1.928	51492.727088	3.76
B34	40691.724	-26704.166	0.232	-6195.366512	2.12
			倍面積	94.084248	
			面積	47.042124	
			地積	47 m²	

作成年月日	令和5年2月15日
上田市真田町本原733番地5	
土地家屋調査士 山崎寿雄	