



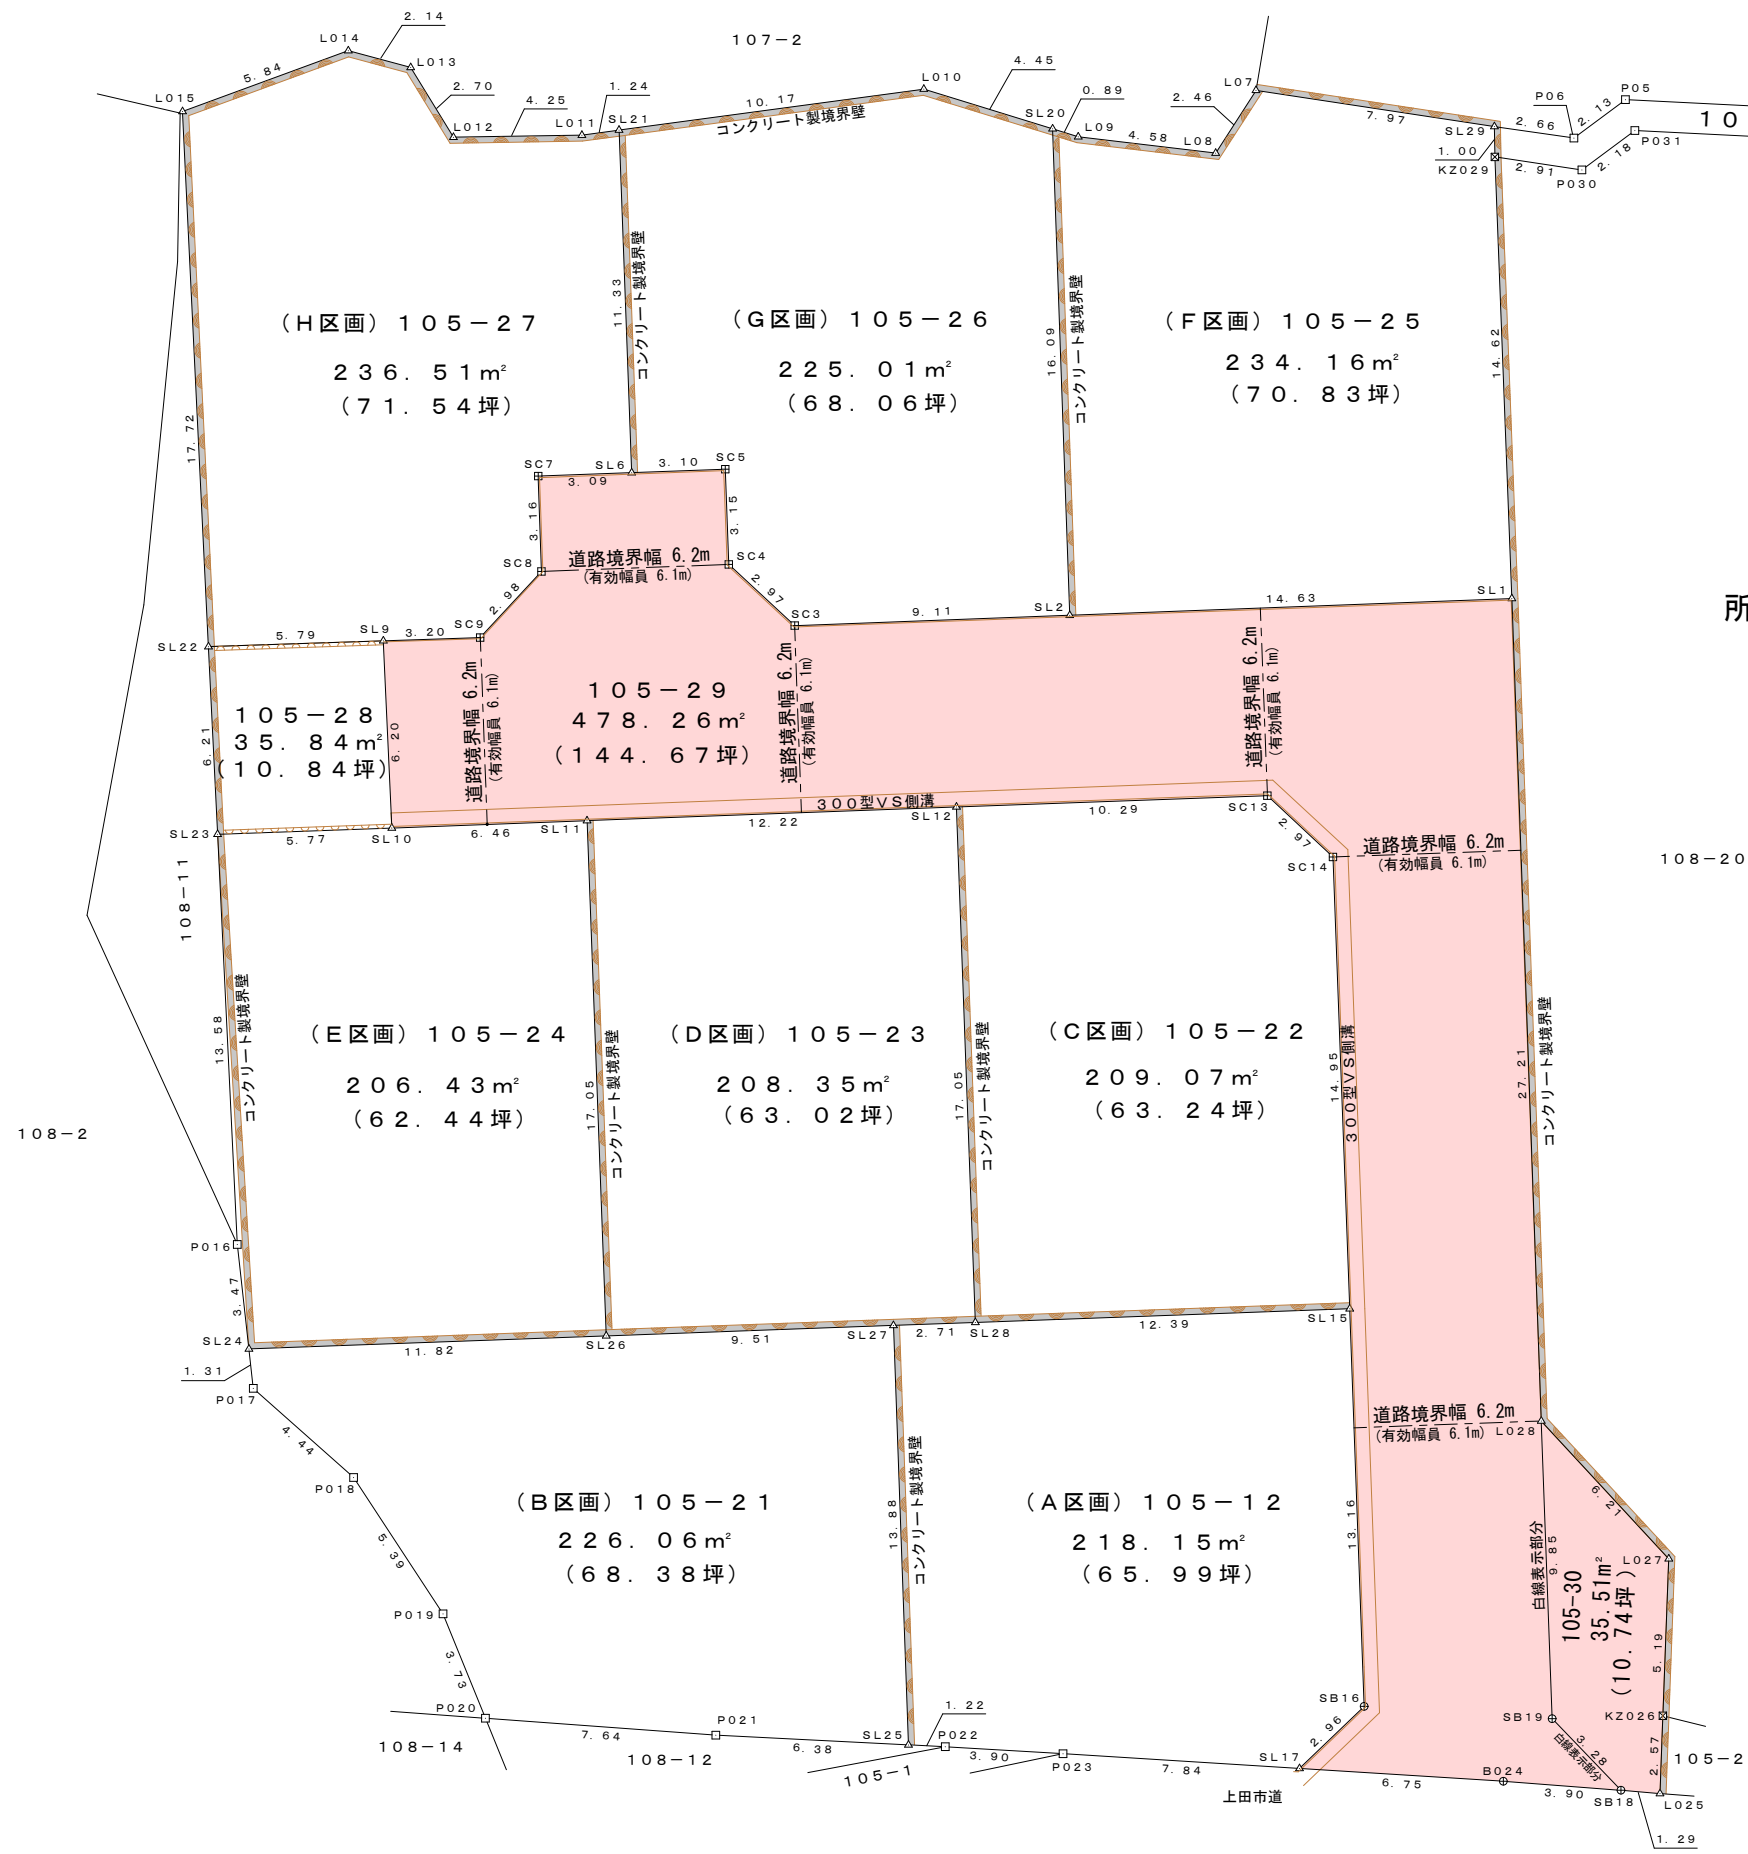

造成後全図

(S=1/250)

所在：上田市古里字西ノ手

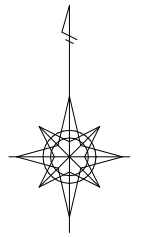

- ※境界標の種類
- : 合成樹脂杭
 - 田 : コンクリート杭
 - △ : アルミプレート
 - ⊕ : 鉄杭
 - ⊠ : コンクリート構造物上に刻み

作成年月日	令和6年4月19日
上田市真田町本原733番地5	
土地家屋調査士 山崎寿雄	

造成後全図 2/2

所在：上田市古里字西ノ手

座標求積表（※任意座標使用）

地番測点	(A区画) 105-12				
	X	Y	X-X	Y (X-X)	辺長
SL15	44688.969	-19195.606	12.696	-243707.413776	12.39
SL28	44688.518	-19207.991	-0.550	10564.395050	2.71
SL27	44688.419	-19210.698	-13.968	268335.029664	13.88
SL25	44674.550	-19210.200	-13.931	267617.296200	1.22
P022	44674.488	-19208.982	-0.292	5609.022744	3.90
P023	44674.258	-19205.089	-0.719	13808.458991	7.84
SL17	44673.769	-19197.266	1.564	-30024.524024	2.96
SB16	44675.822	-19195.129	15.200	-291765.960800	13.16
			倍面積	436.304049	
			面積	218.1520245	
			地積	218.15 m²	
			坪	65.99	

地番測点	(B区画) 105-21				
	X	Y	X-X	Y (X-X)	辺長
SL27	44688.419	-19210.698	13.523	-259786.269054	9.51
SL26	44688.073	-19220.198	-0.777	14934.093846	11.82
SL24	44687.642	-19232.015	-1.735	33367.546025	1.31
P017	44686.338	-19231.873	-4.252	81773.923996	4.44
P018	44683.390	-19228.552	-7.454	143329.626608	5.39
P019	44678.884	-19225.597	-7.960	153035.752120	3.73
P020	44675.430	-19224.191	-4.012	77127.454292	7.64
P021	44674.872	-19216.571	-0.880	16910.582480	6.38
SL25	44674.550	-19210.200	13.547	-260240.579400	13.88
			倍面積	452.130913	
			面積	226.0654565	
			地積	226.06 m²	
			坪	68.38	

地番測点	(C区画) 105-22				
	X	Y	X-X	Y (X-X)	辺長
SC13	44705.935	-19198.329	1.652	-31715.639508	10.29
SL12	44705.561	-19208.614	-17.417	334556.430038	17.05
SL28	44688.518	-19207.991	-16.592	318698.986672	12.39
SL15	44688.969	-19195.606	15.391	-295439.571946	14.95
SC14	44703.909	-19196.160	16.966	-325682.050560	2.97
			倍面積	418.154696	
			面積	209.077348	
			地積	209.07 m²	
			坪	63.24	

地番測点	(D区画) 105-23				
	X	Y	X-X	Y (X-X)	辺長
SL12	44705.561	-19208.614	16.590	-318670.906260	12.22
SL11	44705.108	-19220.830	-17.488	336133.875040	17.05
SL26	44688.073	-19220.198	-16.689	320765.884422	9.51
SL27	44688.419	-19210.698	0.445	-8548.760610	2.71
SL28	44688.518	-19207.991	17.142	-329263.381722	17.05
			倍面積	416.710870	
			面積	208.355435	
			地積	208.35 m²	
			坪	63.02	

地番測点	(E区画) 105-24				
	X	Y	X-X	Y (X-X)	辺長
SL11	44705.108	-19220.830	16.791	-322736.956530	6.46
SL10	44704.864	-19227.290	-0.451	8671.507790	5.77
SL23	44704.657	-19233.052	-13.770	264839.126040	13.58
P016	44691.094	-19232.398	-17.015	327239.251970	3.47
SL24	44687.642	-19232.015	-3.021	58099.917315	11.82
SL26	44688.073	-19220.198	17.466	-335699.978268	17.05
			倍面積	412.868317	
			面積	206.4341585	
			地積	206.43 m²	
			坪	62.44	

地番測点	(F区画) 105-25				
	X	Y	X-X	Y (X-X)	辺長
SL29	44728.057	-19190.823	2.197	-42162.238131	7.97
L07	44729.253	-19198.705	-0.874	16779.668170	2.46
L08	44727.183	-19200.038	-1.531	29395.258178	4.58
L09	44727.722	-19204.585	0.801	-15382.872585	0.89
SL20	44727.984	-19205.435	-15.822	303868.392570	16.09
SL2	44711.900	-19204.865	-15.533	298309.168045	14.63
SL1	44712.451	-19190.243	15.156	-290847.322908	14.62
KZ029	44727.056	-19190.806	15.606	-299491.718436	1.00
			倍面積	468.334903	
			面積	234.1674515	
			地積	234.16 m²	
			坪	70.83	

地番測点	(G区画) 105-26				
	X	Y	X-X	Y (X-X)	辺長
SL20	44727.984	-19205.435	17.396	-334097.747260	4.45
L010	44729.296	-19209.692	-0.044	845.226448	10.17
SL21	44727.940	-19219.773	-12.681	243725.941413	11.33
SL6	44716.615	-19219.358	-11.211	215468.222538	3.10
SC5	44716.729	-19216.258	-3.035	58321.343030	3.15
SC4	44713.580	-19216.143	-5.172	99385.891596	2.97
SC3	44711.557	-19213.965	-1.680	32279.461200	9.11
SL2	44711.900	-19204.865	16.427	-315478.317355	16.09
			倍面積	450.021610	
			面積	225.010805	
			地積	225.01 m²	
			坪	68.06	

地番測点	(H区画) 105-27				
	X	Y	X-X	Y (X-X)	辺長
SL21	44727.940	-19219.773	11.160	-214492.666680	1.24
L011	44727.775	-19221.003	-0.233	4478.493699	4.25
L012	44727.707	-19225.251	2.238	-43026.111738	2.70
L013	44730.013	-19226.663	2.863	-55045.936169	2.14
L014	44730.570	-19228.726	-1.456	27997.025056	5.84
L015	44728.557	-19234.212	-19.708	379067.850096	17.72
SL22	44710.862	-19233.355	-17.501	336602.945855	5.79
SL9	44711.056	-19227.570	0.301	-5787.498570	3.20
SC9	44711.163	-19224.368	2.292	-44062.251456	2.98
SC8	44713.348	-19222.340	5.339	-102628.073260	3.16
SC7	44716.502	-19222.448	3.267	-62799.737616	3.09
SL6	44716.615	-19219.358	11.438	-219831.016804	11.33
			倍面積	473.022413	
			面積	236.5112065	
			地積	236.51 m²	
			坪	71.54	

地番測点	(I) 105-28				
	X	Y	X-X	Y (X-X)	辺長
SL9	44711.056	-19227.570	5.998	-115326.964860	5.79
SL22	44710.862	-19233.355	-6.399	123074.238645	6.21
SL23	44704.657	-19233.052	-5.998	115359.845896	5.77
SL10	44704.864	-19227.290	6.399	-123035.428710	6.20
			倍面積	71.690971	
			面積	35.8454855	
			地積	35.84 m²	
			坪	10.84	

地番測点	(J) 105-29 位置指定道路				
	X	Y	X-X	Y (X-X)	辺長
SL1	44712.451	-19190.243	26.644	-511304.834492	14.63
SL2	44711.900	-19204.865	-0.894	17169.149310	9.11
SC3	44711.557	-19213.965	1.680	-32279.461200	2.97
SC4	44713.580	-19216.143	5.172	-99385.891596	3.15
SC5	44716.729	-19216.258	3.035	-58321.343030	3.10
SL6	44716.615	-19219.358	-0.227	4362.794266	3.09
SC7	44716.502	-19222.448	-3.267	62799.737616	3.16
SC8	44713.348	-19222.340	-5.339	102628.073260	2.98
SC9	44711.163	-19224.368	-2.292	44062.251456	3.20
SL9	44711.056	-19227.570	-6.299	121114.463430	6.20
SL10	44704.864	-19227.290	-5.948	114363.920920	6.46
SL11	44705.108	-19220.830	0.697	-13396.918510	12.22
SL12	44705.561	-19208.614	0.827	-15885.523778	10.29
SC13	44705.935	-19198.329	-1.652	31715.639508	2.97
SC14	44703.909	-19196.160	-16.966	325682.050560	14.95
SL15	44688.969	-19195.606	-28.087	539146.985722	13.16
SB16	44675.822	-19195.129	-15.200	291765.960800	2.96
SL17	44673.769	-19197.266	-2.474	47494.036084	6.75
B024	44673.348	-19190.527	-0.721	13836.369967	3.90
SB18	44673.048	-19186.636	2.068	-39677.963248	3.28
SB19	44675.416	-19188.910	12.208	-234258.213280	9.85
L028	44685.256	-19189.274	37.035	-710674.762590	27.21
			倍面積	956.521175	
			面積	478.2605875	
			地積	478.26 m²	
			坪	144.67	

地番測点	(K) 105-30 道路部分				
	X	Y	X-X	Y (X-X)	辺長
L027	44680.700	-19185.056	9.747	-186996.740832	6.21
L028	44685.256	-19189.274	-5.284	101396.123816	9.85
SB19	44675.416	-19188.910	-12.208	234258.213280	3.28
SB18	44673.048	-19186.636	-2.476	47506.110736	1.29
L025	44672.940	-19185.346	2.461	-47215.136506	2.57
KZ026	44675.509	-19185.249	7.760	-148877.532240	5.19
			倍面積	71.038254	
			面積	35.519127	
			地積	35.51 m²	
			坪	10.74	

地番測点	(L) 105-31				
	X	Y	X-X	Y (X-X)	辺長
P01	44727.875	-19161.189	1.138	-21805.433082	0.92
P02	44728.010	-19162.095	0.097	-1858.723215	9.89
P03	44727.972	-19171.985	0.311	-5962.487335	1.99
P04	44728.321	-19173.942	0.976	-18713.767392	12.56
P05	44728.948	-19186.486	-0.642	12317.724012	2.13
P06	44727.679	-19188.192	-0.891	17096.679072	2.66
SL29	44728.057	-19190.823	-0.623	11955.882729	1.00
KZ029	44727.056	-19190.806	-1.433	27500.424998	2.91
P030	44726.624	-19187.928	0.871	-16712.685288	2.18
P031	44727.927	-19186.177	0.698	-13391.951546	12.14
P032	44727.322	-19174.055	-0.958	18368.744690	2.01
P033	44726.969	-19172.077	-0.450	8627.434650	10.88
P034	44726.872	-19161.197	0.906	-17360.044482	1.00
			倍面積	61.797811	
			面積	30.8989055	
			地積	30.89 m²	
			坪	9.34	

合計面積
坪 2344.297991
709.15

作成年月日 令和6年4月16日

上田市真田町本原733番地5

土地家屋調査士 山崎寿雄